


1 階 縮尺 1/150



2 階 縮尺 1/150

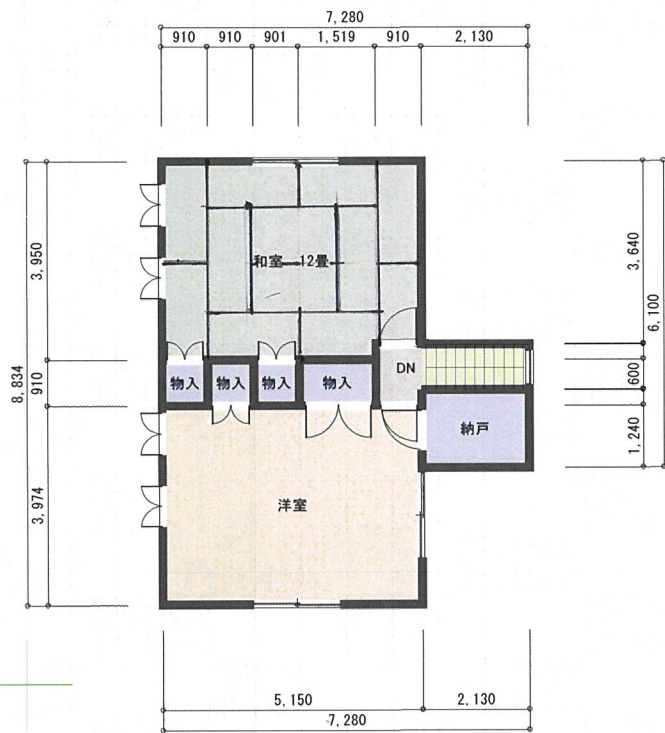

水本邸 既存平面図
加賀市山代温泉14区-2

